

Copyright © 2017 by Focus Design Ltd. All rights reserved. This drawing is the property of Focus Design Ltd. and is not to be reproduced, stored in a retrieval system, or transmitted in any form or by any means, electronic, mechanical, photocopying, recording, or by any information storage and retrieval system, without the prior written permission of Focus Design Ltd.


NO.	DESCRIPTION	DATE	BY	CHKD.
1	ISSUED FOR PERMIT	15/02/17	BCF	BCF
2	ISSUED FOR TENDER	15/02/17	BCF	BCF
3	ISSUED FOR CONSTRUCTION	15/02/17	BCF	BCF
4	ISSUED FOR AS-BUILT	15/02/17	BCF	BCF
5	ISSUED FOR ARCHIVE	15/02/17	BCF	BCF

NO.	DESCRIPTION	DATE	BY	CHKD.
1	ISSUED FOR PERMIT	15/02/17	BCF	BCF
2	ISSUED FOR TENDER	15/02/17	BCF	BCF
3	ISSUED FOR CONSTRUCTION	15/02/17	BCF	BCF
4	ISSUED FOR AS-BUILT	15/02/17	BCF	BCF
5	ISSUED FOR ARCHIVE	15/02/17	BCF	BCF


# PROPOSED GROUND FLOOR PLAN

Scale: 1:100 @ A1  
Date: FEB 17  
Drawing: BCF


*red line denotes licensable area.*

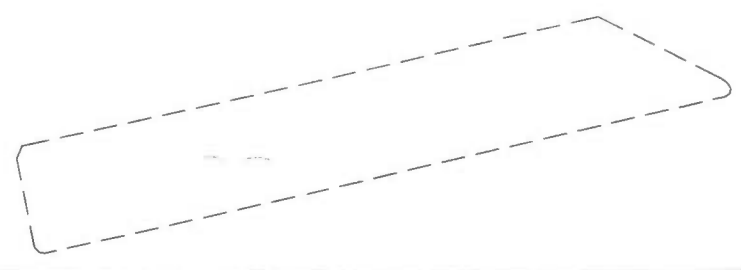

EXTERNAL AREA  
STAFF CAR PARK

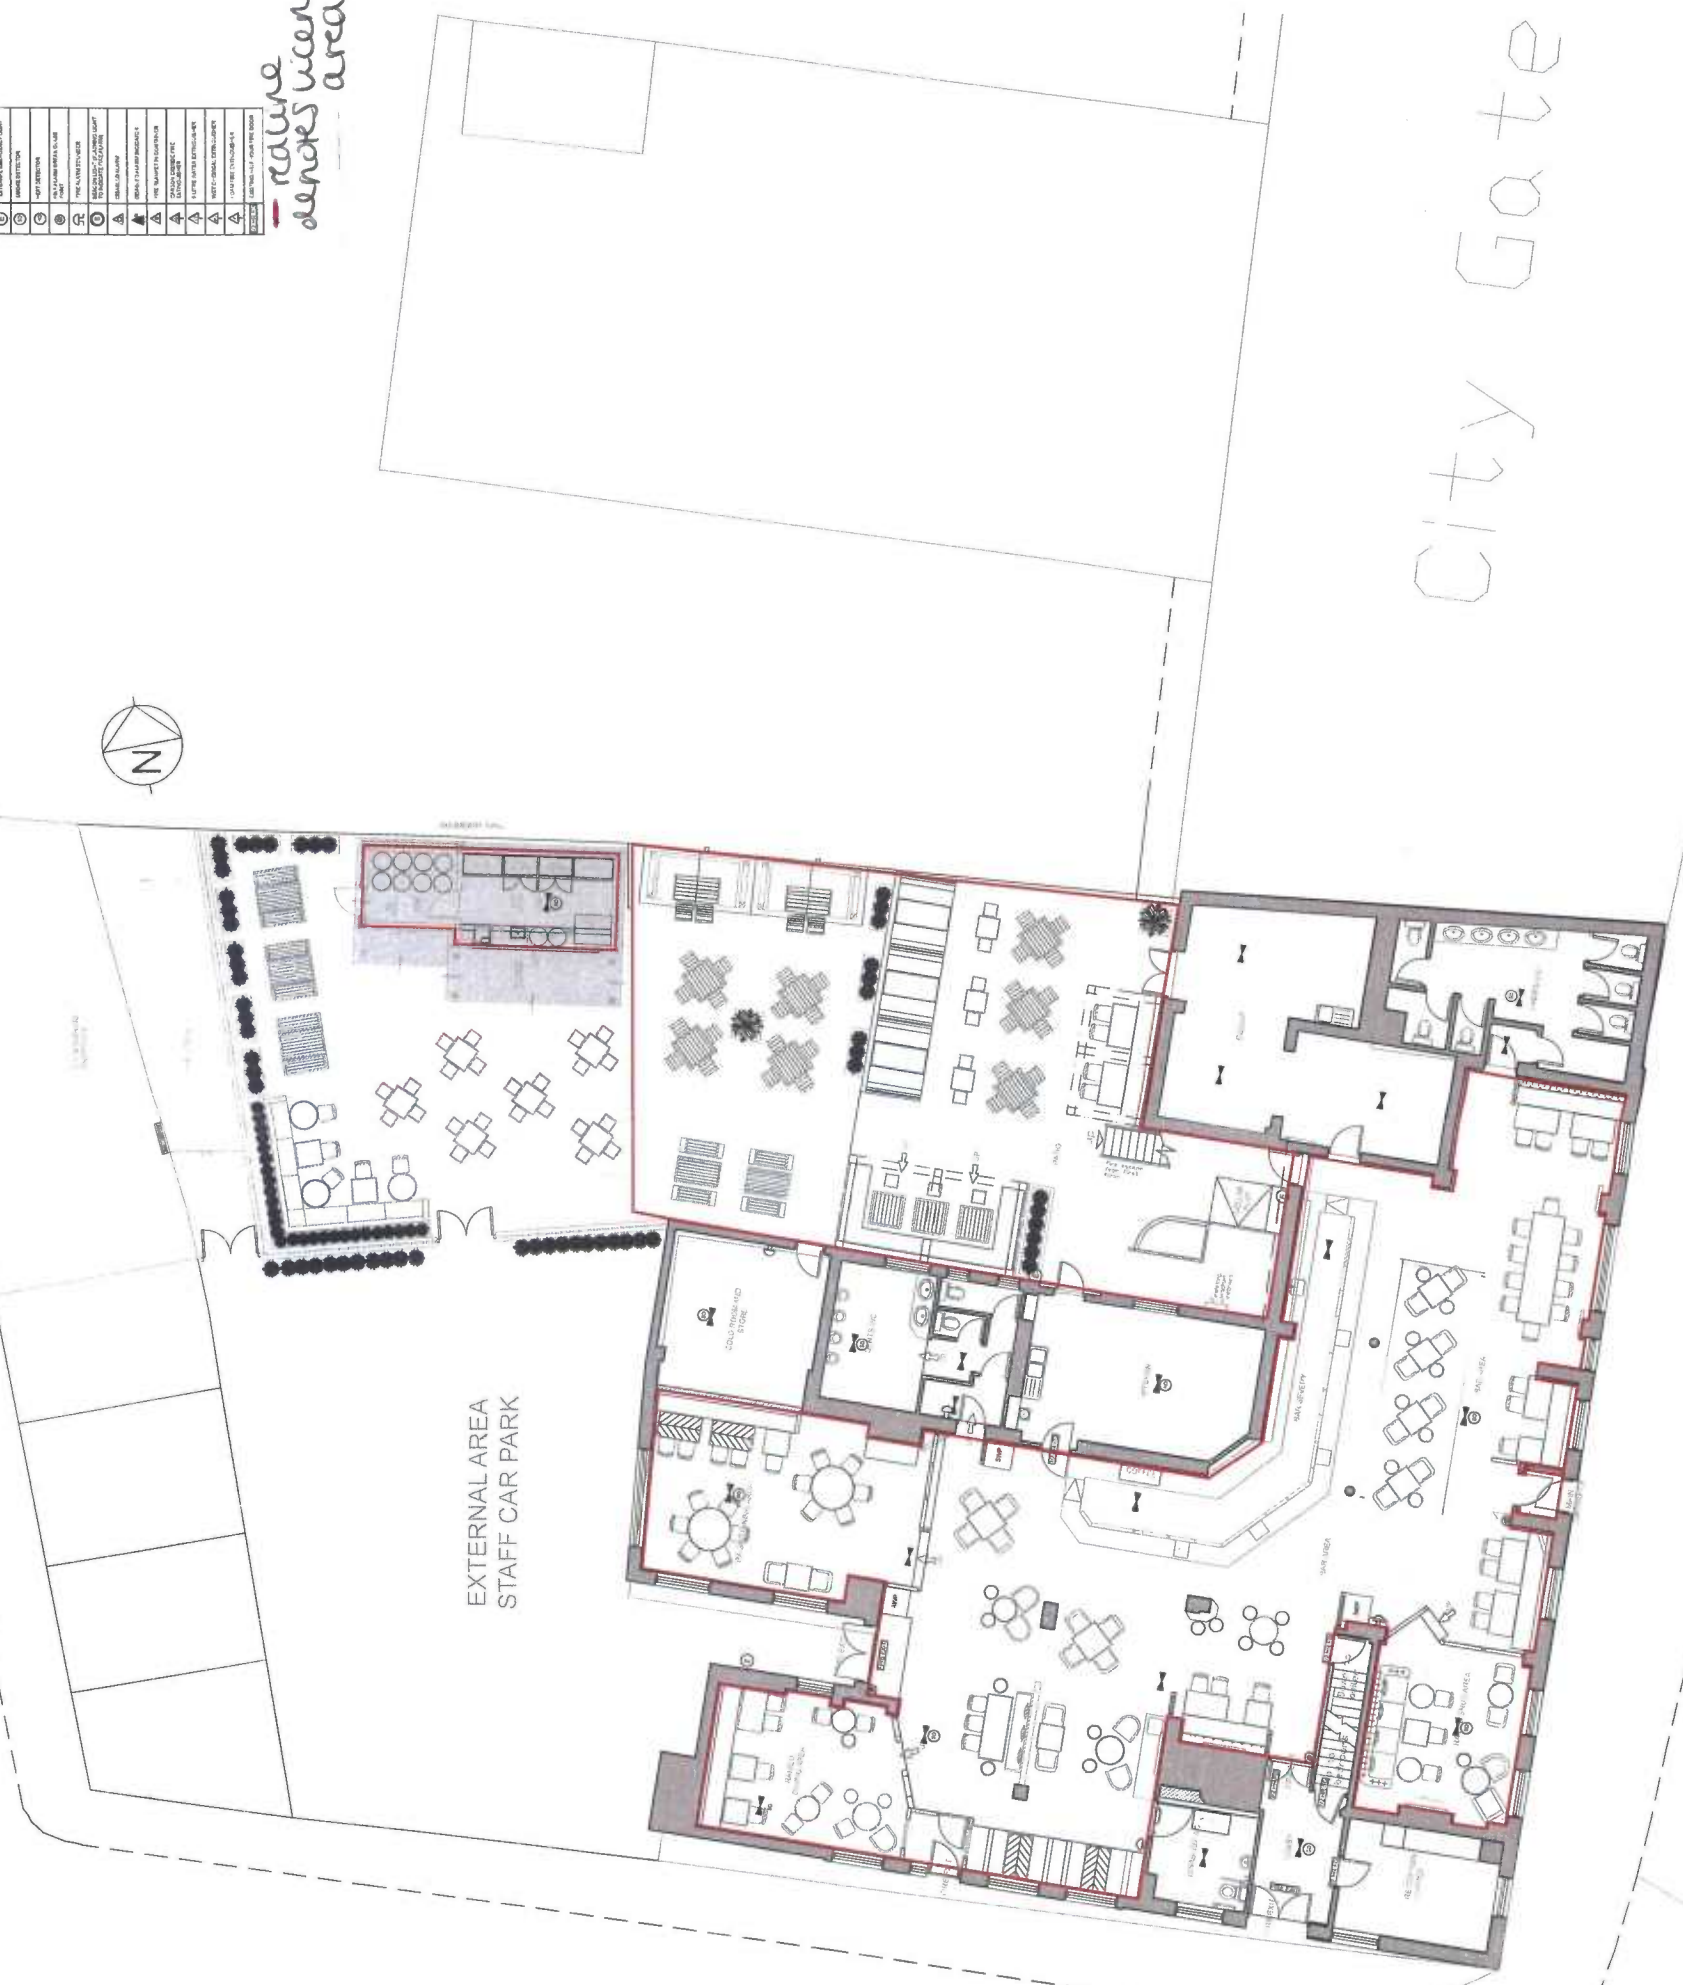

City Gate

 

**FOCUS DESIGN**  
CLIENT: GREENE KING  
PROJECT: THE FOUNDRY  
1 SOUTHBRATE  
WEST SUSSEX, CHICHESTER  
PO19 8QH  
DRAWING TITLE: LICENSING PLAN

DATE: 15/02/17  
DRAWN BY: BCF

SL57.16.L01  
A