



Suffolk House
EAST WALLS
Hotel
Chichester

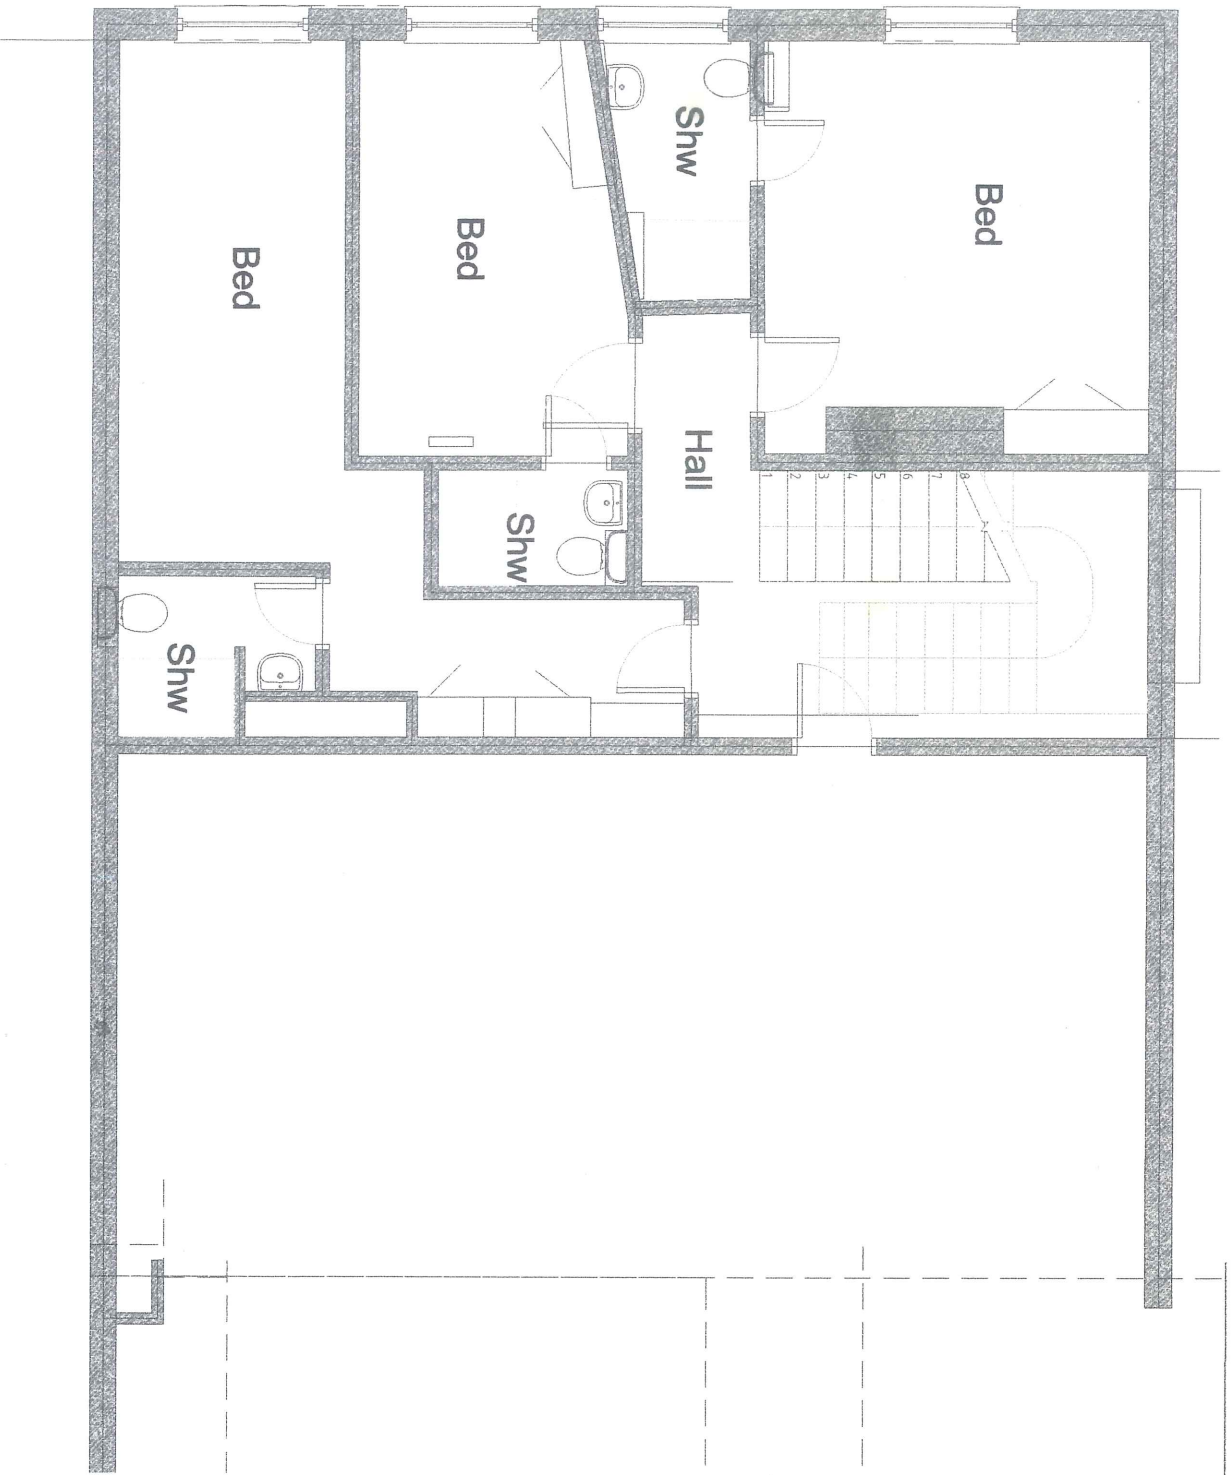

EXISTING TOP FLOOR PLAN

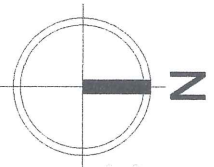

DRWG E05
EXISTING TOP FLOOR PLAN

Suffolk House Hotel

PO1-03-14 / E04

AUTHOR Joly Architects 64 Orchard Street
West Sussex PO19 1DE
CHECKED jly@jolyarch.com

T 07789170015
jly@jolyarch.com

STATUS

1:50 @ A3

Use figured dimensions only. All levels and dimensions to be checked on site. This drawing is to be used in conjunction with all other relevant drawings and specifications.

REV	DATE
-	Apr-16