


Central Section: Between Sherborne Road and Orchard Street

Option 2: Proposed segregated off-road cycle scheme

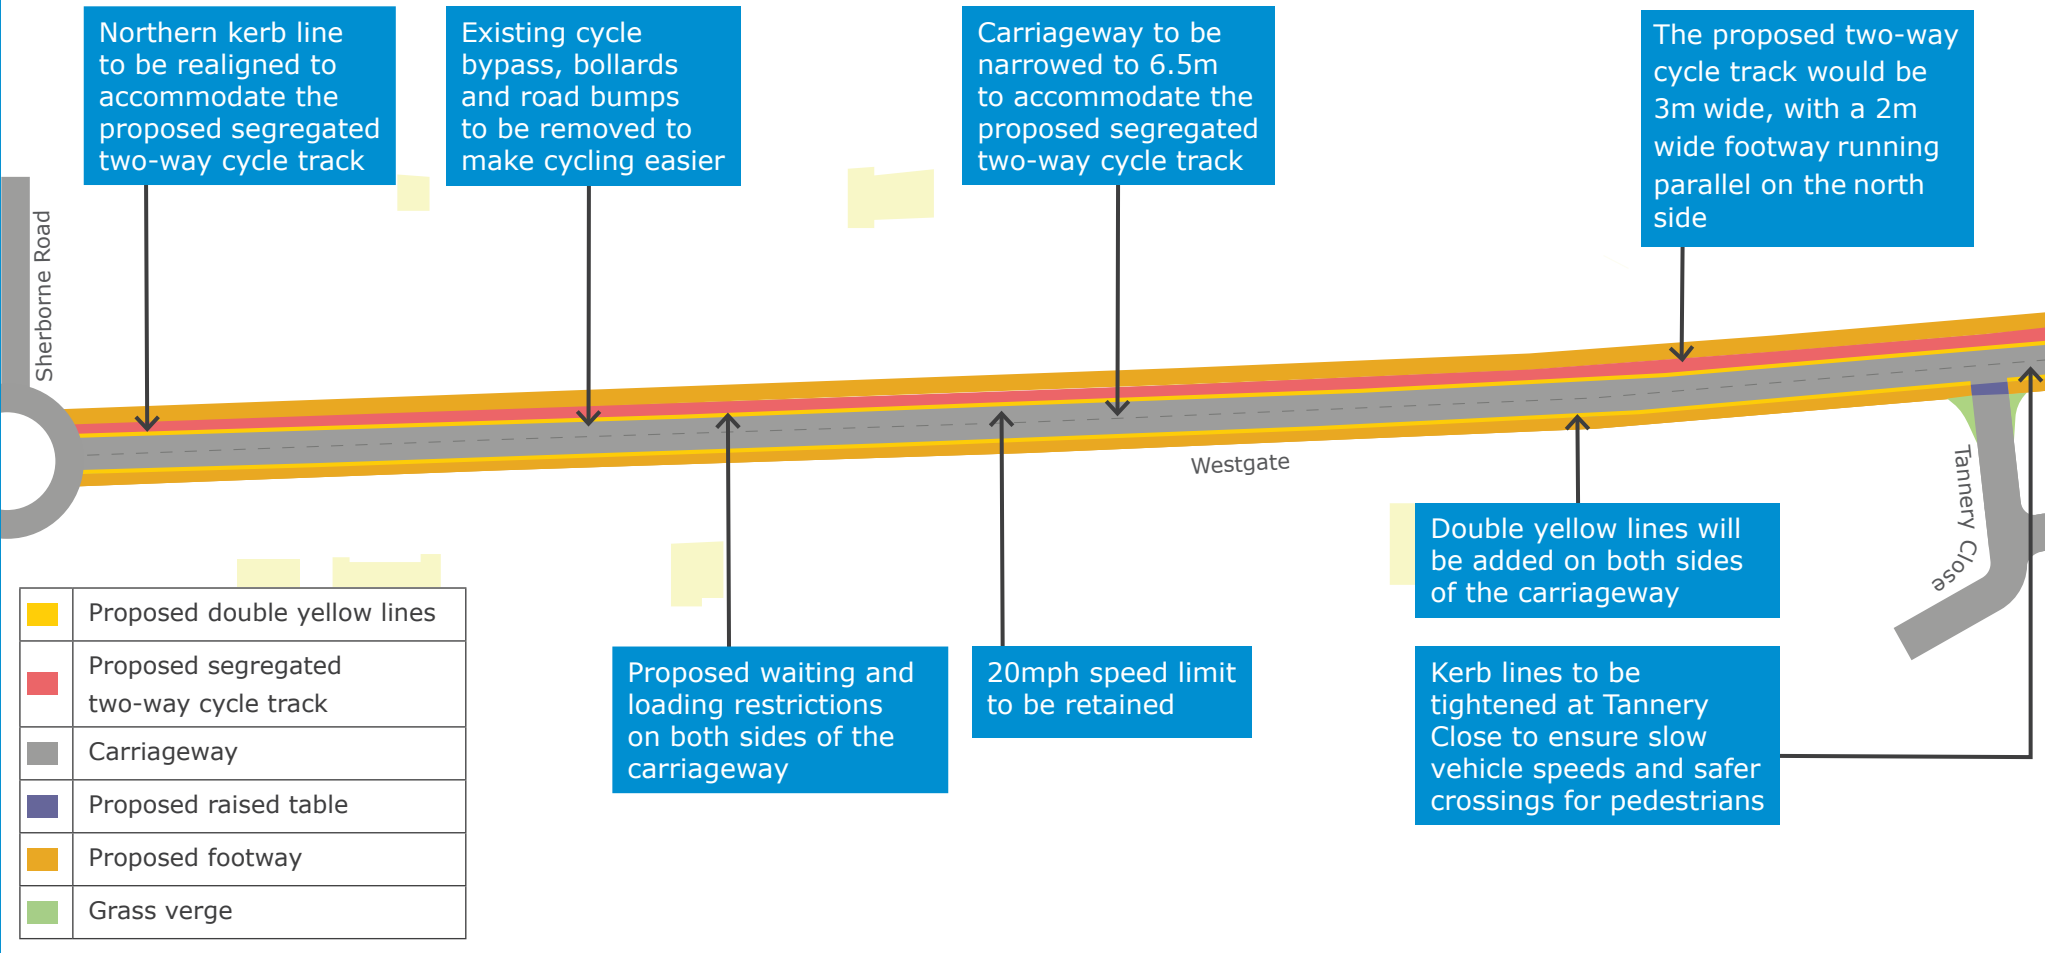

	Proposed double yellow lines
	Proposed segregated two-way cycle track
	Carriageway
	Proposed raised table
	Proposed footway
	Grass verge



This map is a diagrammatic interpretation of proposals as of June 2023. Not to scale. Existing facilities, including footways and crossings, to be retained unless otherwise indicated. Adjoining roads only indicated as points of reference. Road markings not included.