


Size to Scale will be.
Steel frame, Timber clad
Cement fibre roof.

length 18.6m
width 4.30m
Height 5.80m

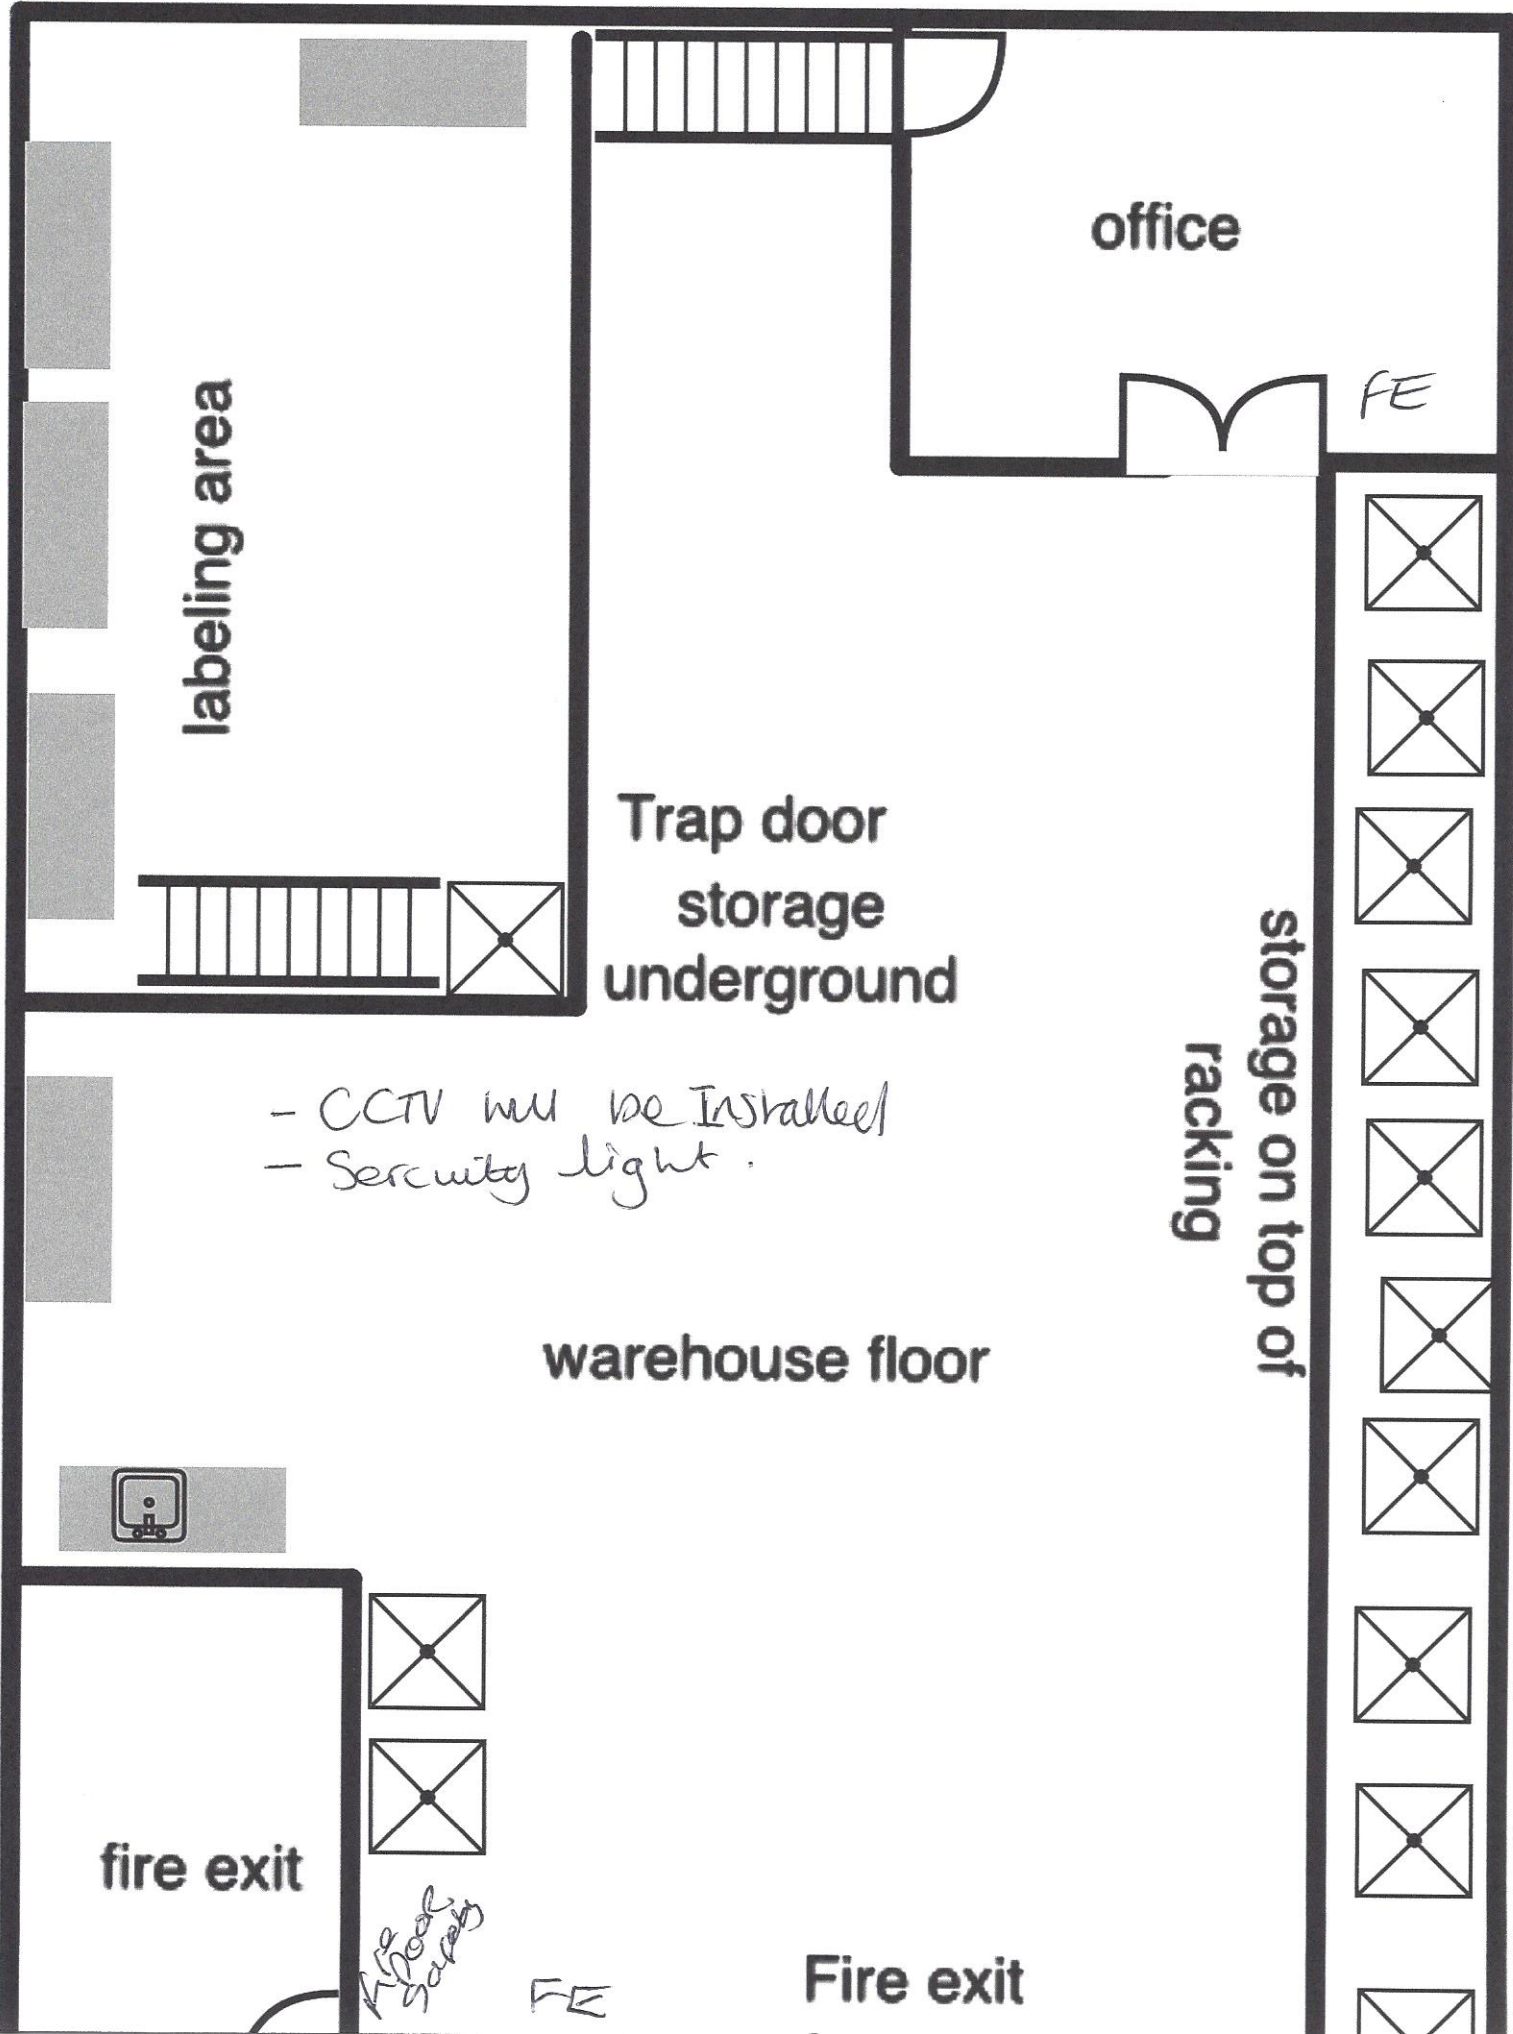

labeling area

office

FE

Trap door
storage
underground

- CCTV will be installed
- Security light.

warehouse floor

storage on top of
racking

fire exit

Fire Hood
Safety

FE

Fire exit