



Appendix 2: Section plans of sections of the A259 Chichester to Emsworth proposed HE improvements to Walking and Cycling Infrastructure.


Southbourne to Nutbourne Section

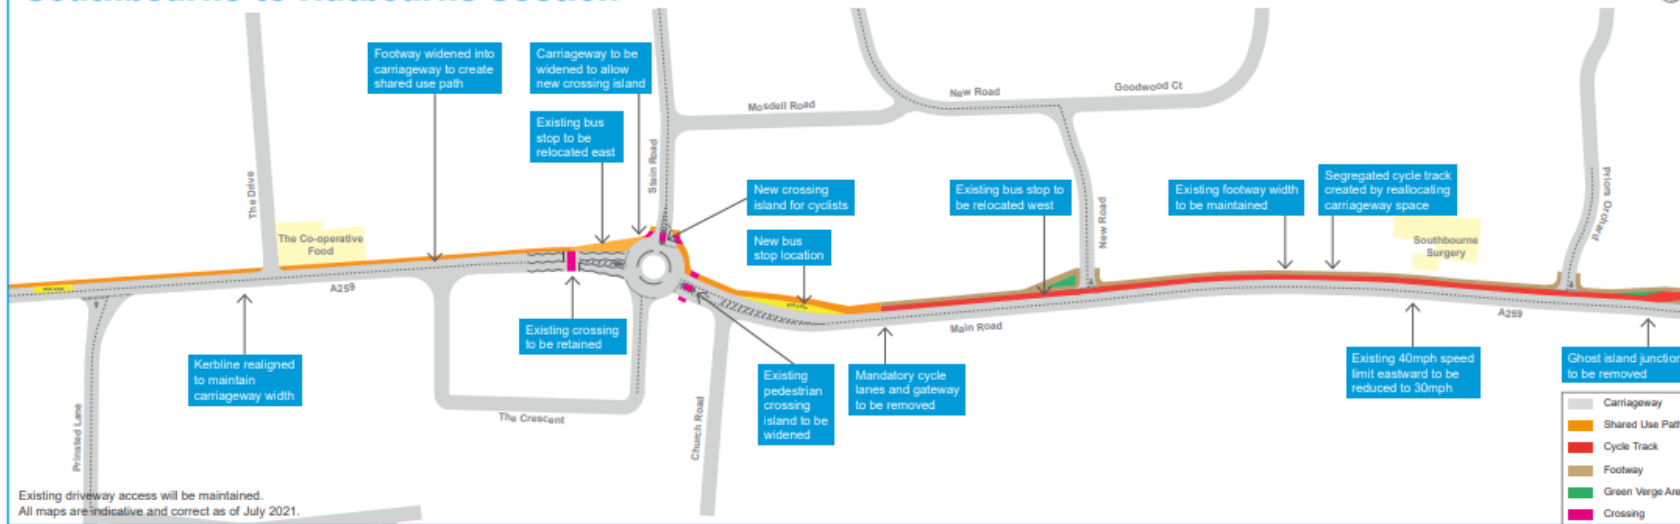


Southbourne to Nutbourne Section

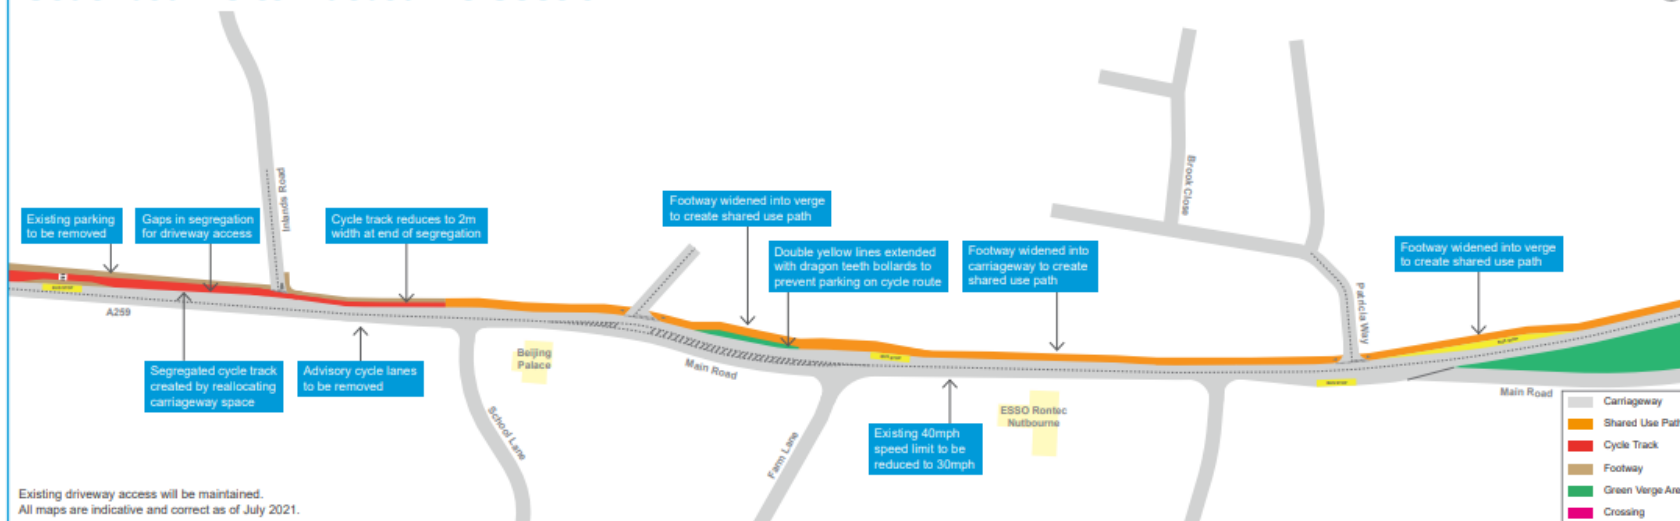


Nutbourne to Bosham Section

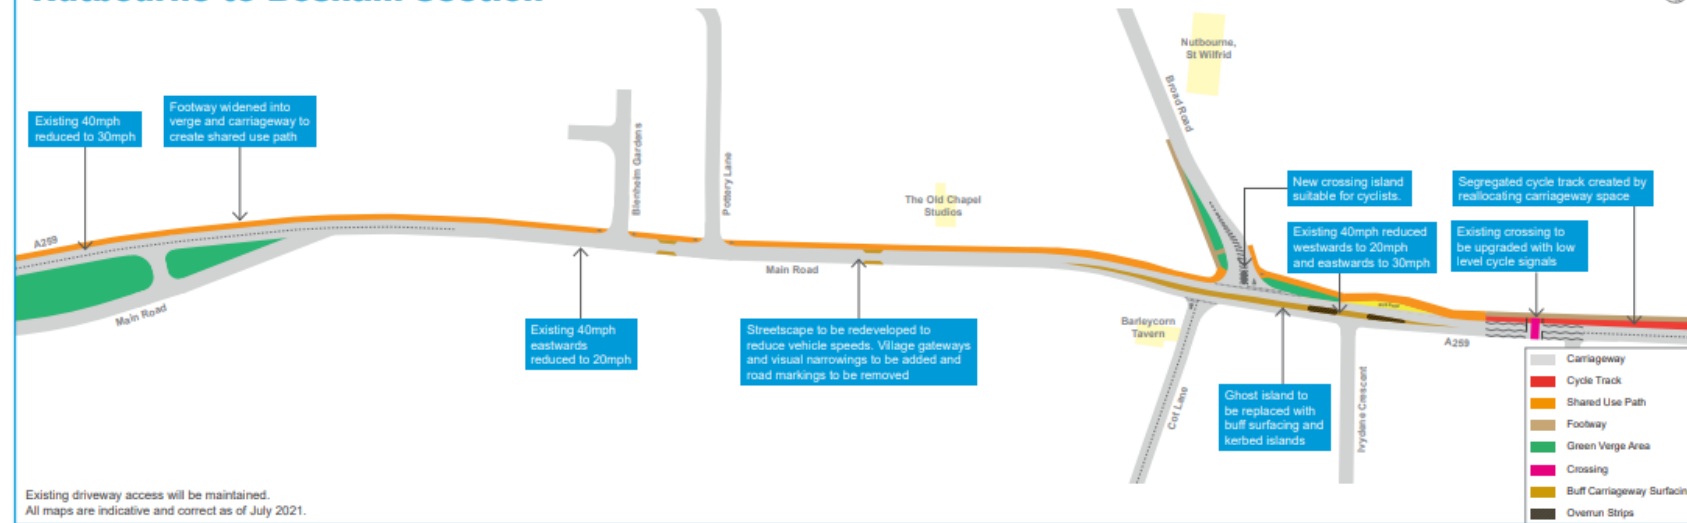

Nutbourne to Bosham Section

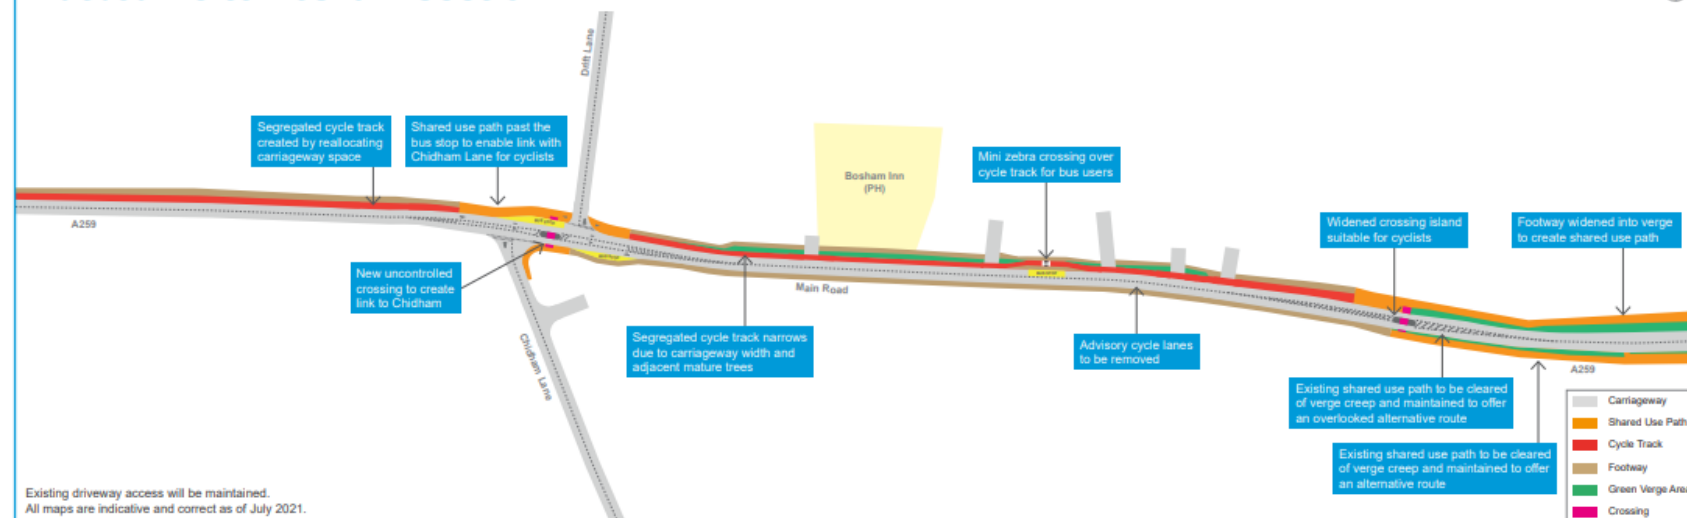


Entering Bosham Section

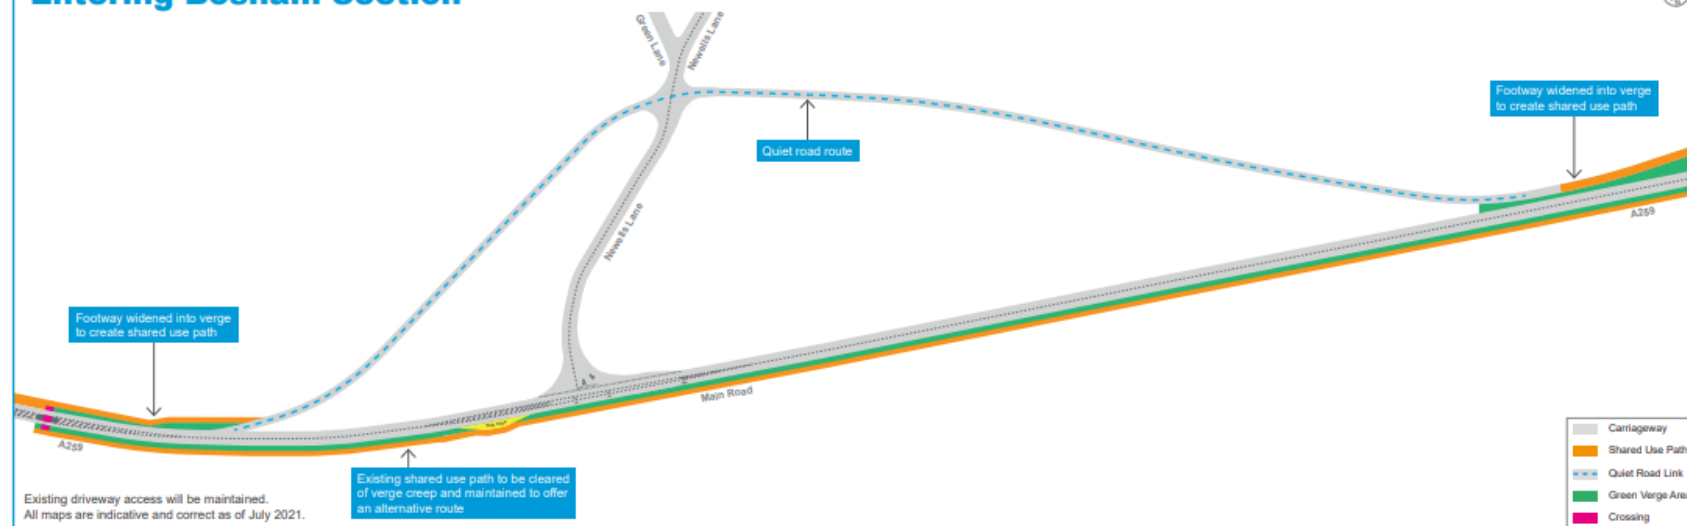


Bosham to Fishbourne Section




Bosham to Fishbourne Section

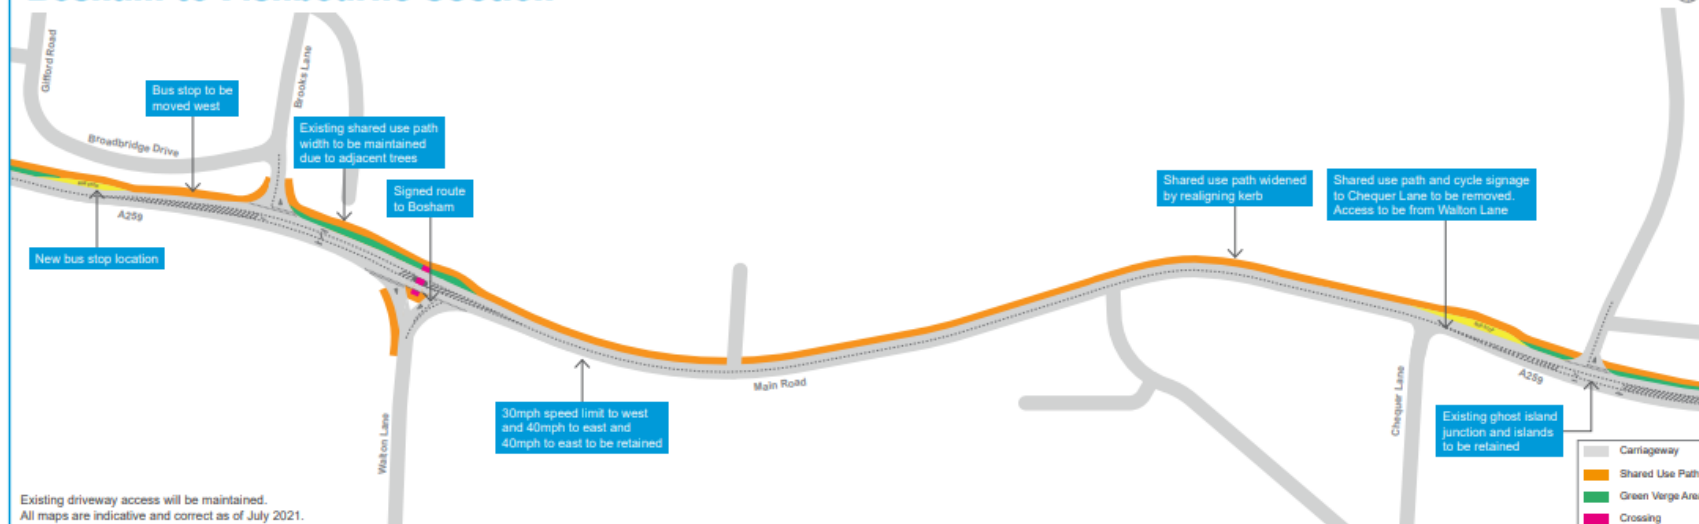

Entering Fishbourne Section

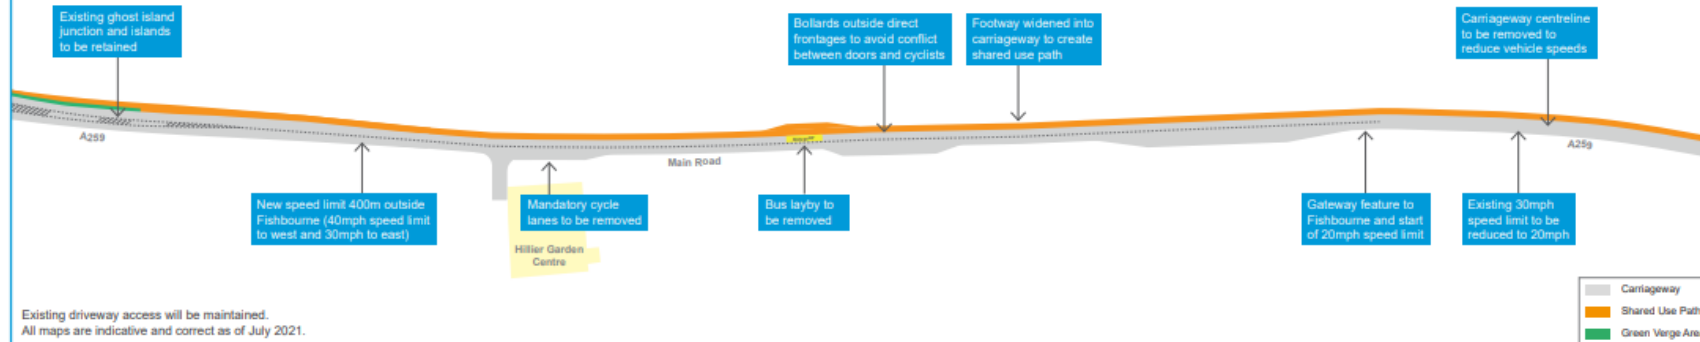

Fishbourne to Chichester Section

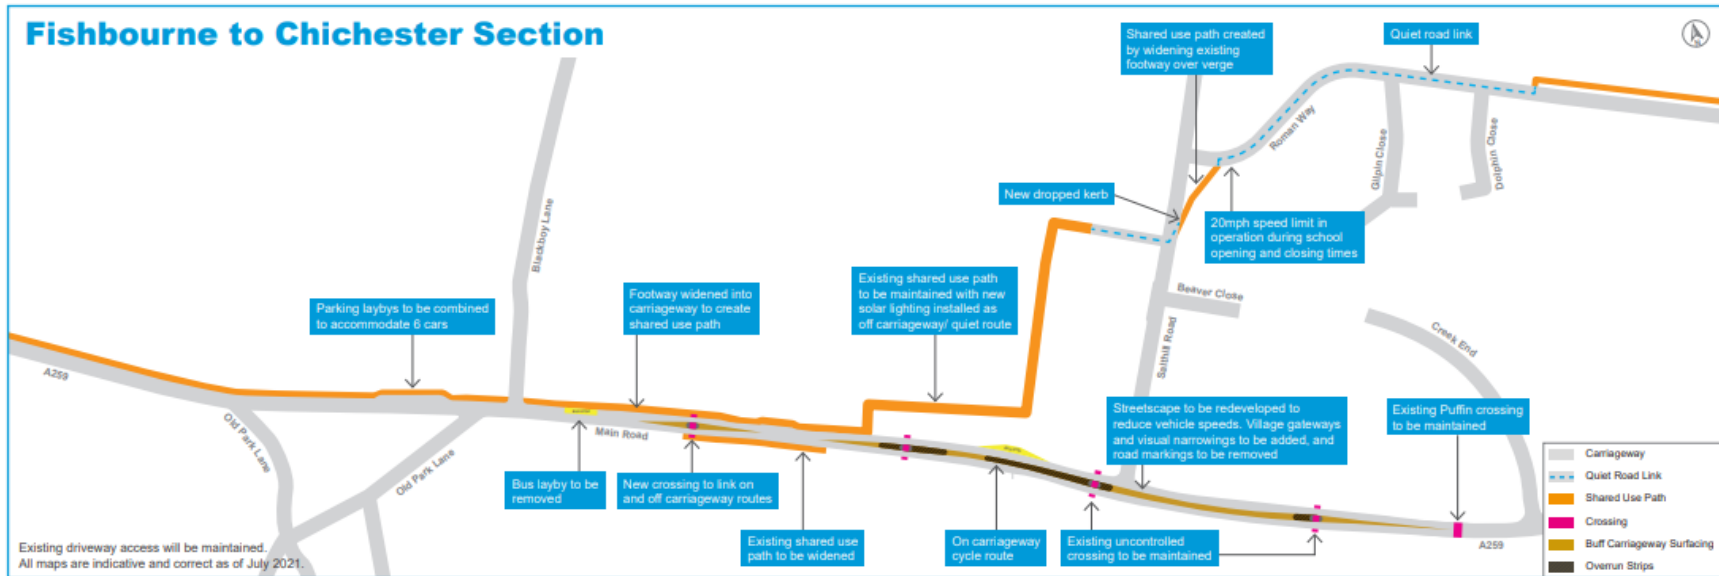

Fishbourne to Chichester Section

